

Legend

Order Limits

Date: 26/02/2020
 Created by: MS
 Checked by: TD
 Doc no: 10872-0230-05
 Scale: A1@ 1:10,000
 Reference System: OSGB36
 Projection: BNG


N
 0 100 200 300 400 500 600 700 800 900 1,000 Metres

Rev	Date	Remark
1	30/10/20	Habitat creation changes


APFP Regulations Reference: 5(2)(o)
 Application Document Number: A2.9

Thurrock Flexible Generation Plant Illustrative Landscaping Plan Index Sheet




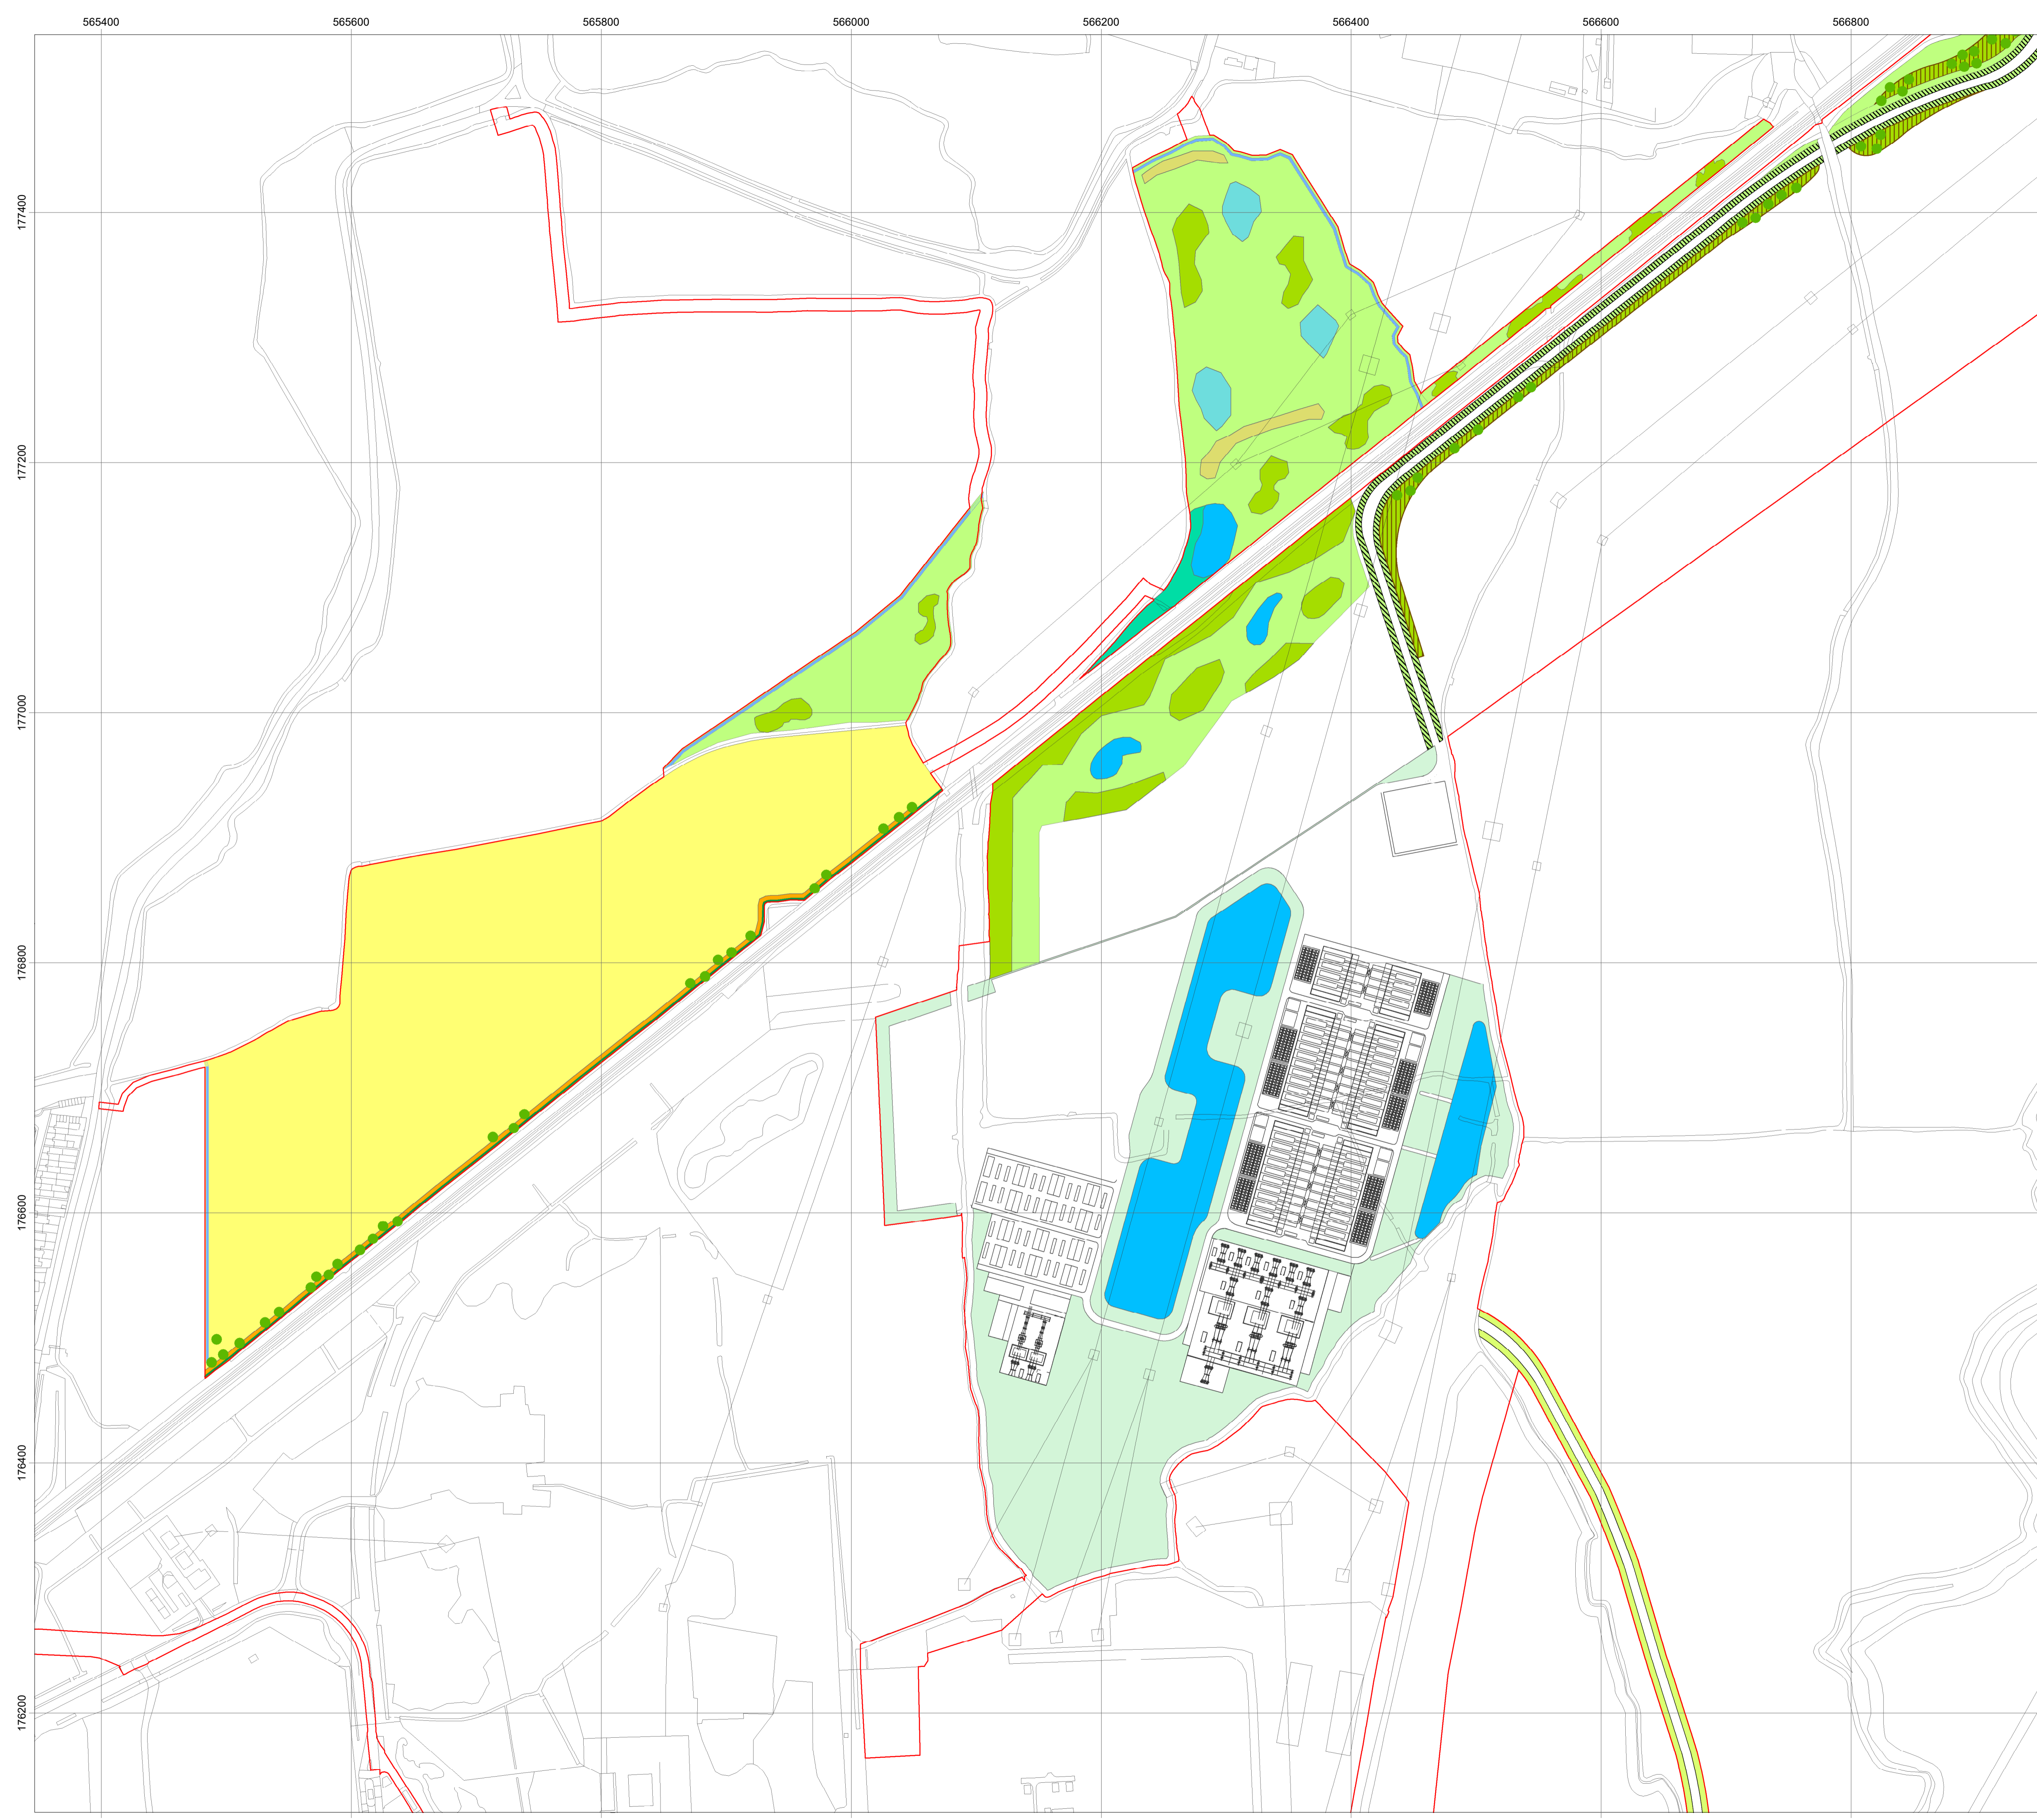

- ### Legend
- Order Limits
 - Existing hedgerow; to be 'gapped up'
 - Proposed individual trees
 - Meadow grassland
 - Proposed temporary meadow strips either side of access road for duration of construction period
 - Proposed bund with scrub and tree planting
 - Scrub and tree planting
 - Proposed scrub planting
 - Proposed reedbed
 - Proposed bee bank
 - Proposed hummock/hollow
 - Proposed pond
 - Landscaping on main site
 - Semi-improved grassland
 - New ditch

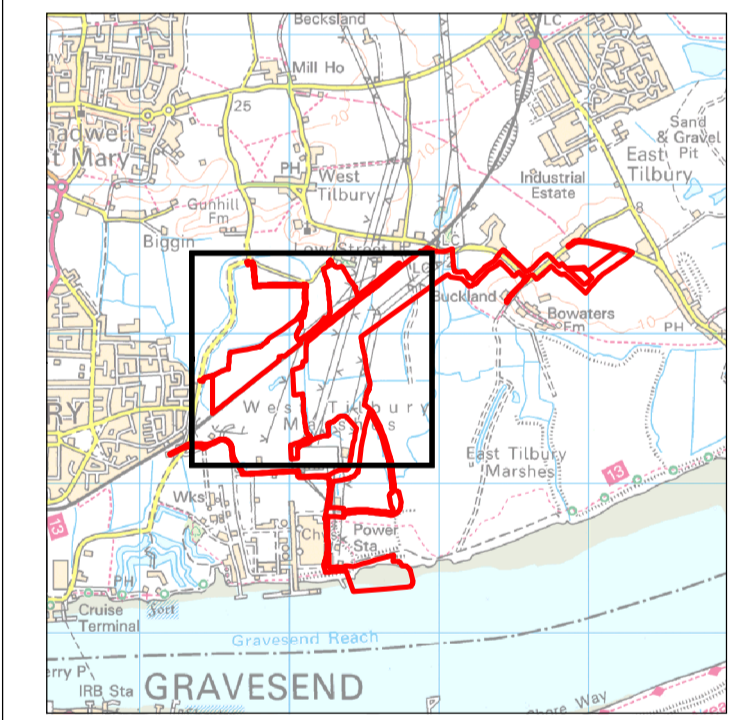

Date: 26/02/2020
 Created by: MS
 Checked by: TD
 Doc no: 10872-0230-05
 Scale: A1@ 1:2,500
 Reference System: OSGB36
 Projection: BNG

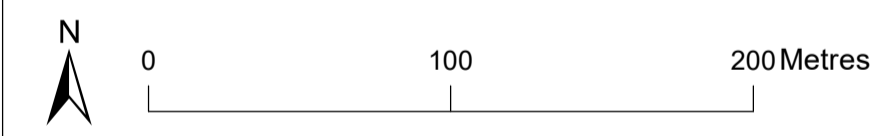

Rev	Date	Remark
1	30/10/20	Habitat creation changes

APFP Regulations Reference: 5(2)(o)
 Application Document Number: A2.9

Thurrock Flexible Generation Plant
 Illustrative Landscaping Plan
 Sheet 1 of 3





- ### Legend
- Order Limits
 - Existing hedgerow; to be 'gapped up'
 - Proposed native hedgerow
 - Proposed individual trees
 - Proposed 5m wide meadow strips either side of access road
 - Meadow grassland
 - Proposed bund with scrub and tree planting
 - Proposed access and compound

Date: 26/02/2020
Created by: MS
Checked by: TD
Doc no: 10872-0230-05
Scale: A1@ 1:2,500
Reference System: OSGB36
Projection: BNG




Rev	Date	Remark
1	30/10/20	Habitat creation changes

APFP Regulations Reference: 5(2)(o)
 Application Document Number: A2.9

Thurrock Flexible Generation Plant
Illustrative Landscaping Plan
 Sheet 2 of 3



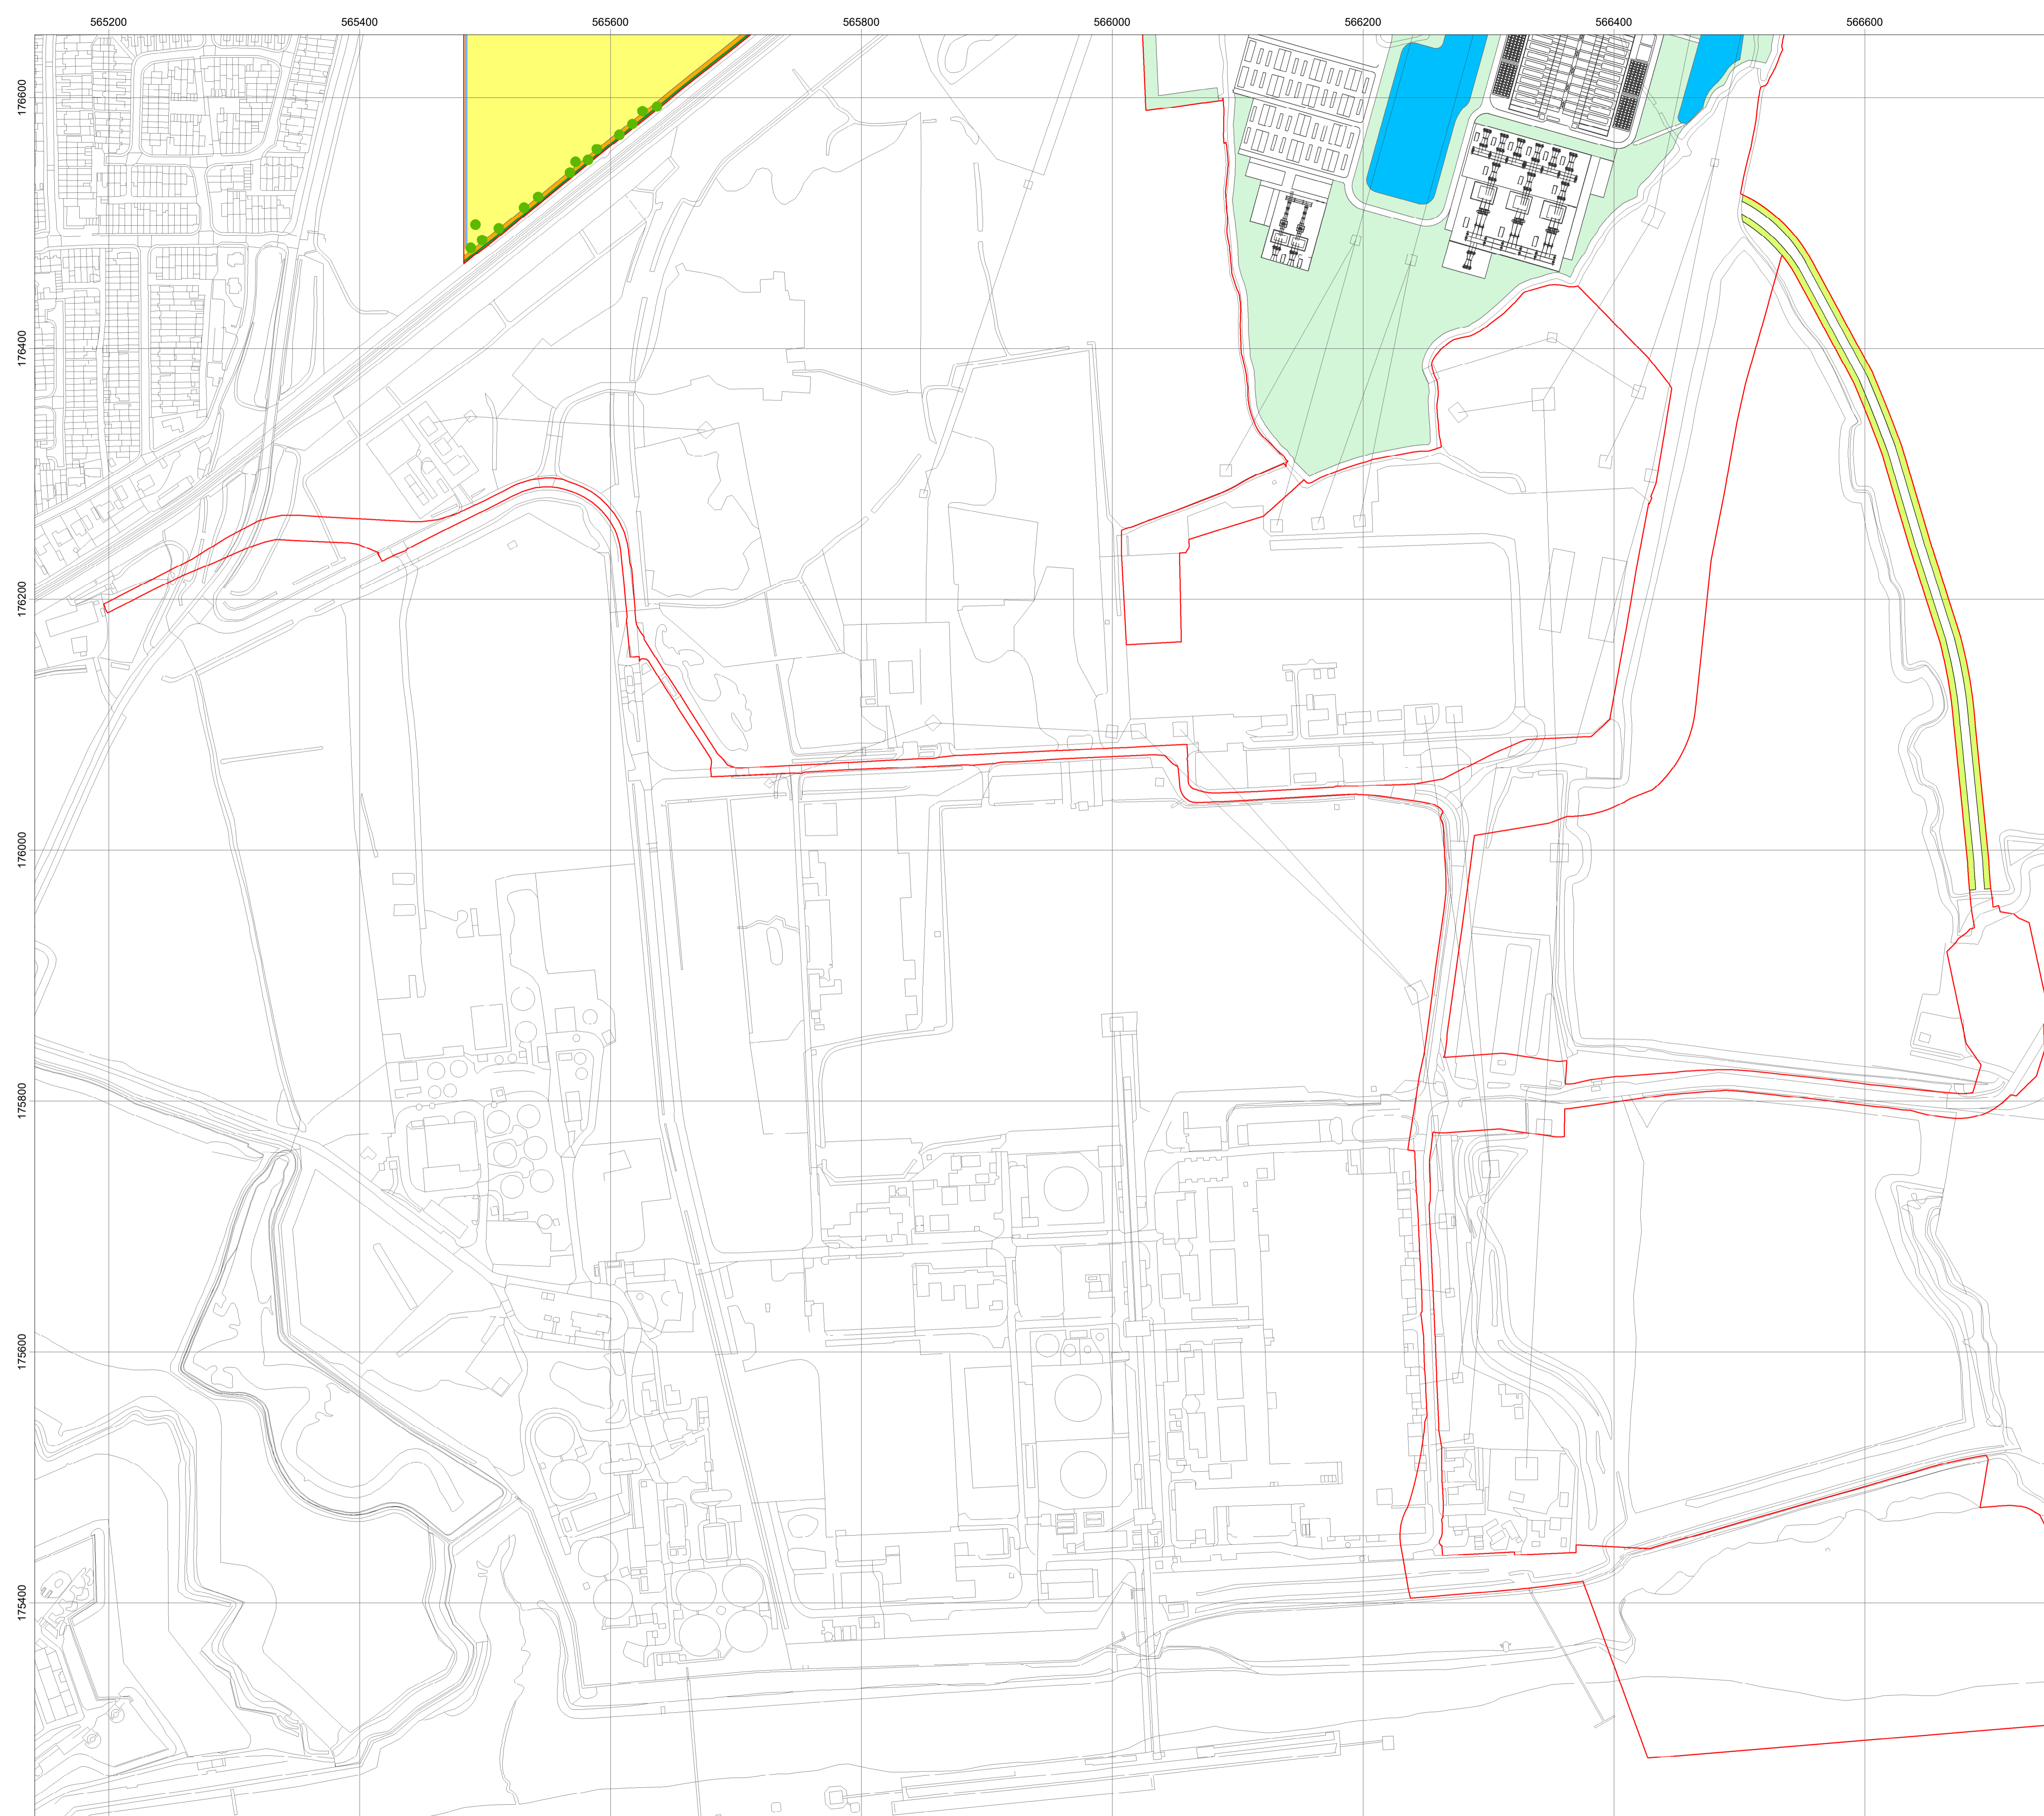

- ### Legend
- Order Limits
 - Existing hedgerow; to be 'gapped up'
 - Proposed individual trees
 - Proposed temporary meadow strips either side of access road for duration of construction period
 - Scrub and tree planting
 - Proposed pond
 - Landscaping on main site
 - Semi-improved grassland
 - New ditch

Date: 26/02/2020
Created by: MS
Checked by: TD
Doc no: 10872-0230-05
Scale: A1@ 1:2,500
Reference System: OSGB36
Projection: BNG



Rev	Date	Remark
1	30/10/20	Habitat creation changes

APFP Regulations Reference: 5(2)(o)
 Application Document Number: A2.9

**Thurrock Flexible Generation Plant
 Illustrative Landscaping Plan
 Sheet 3 of 3**

